
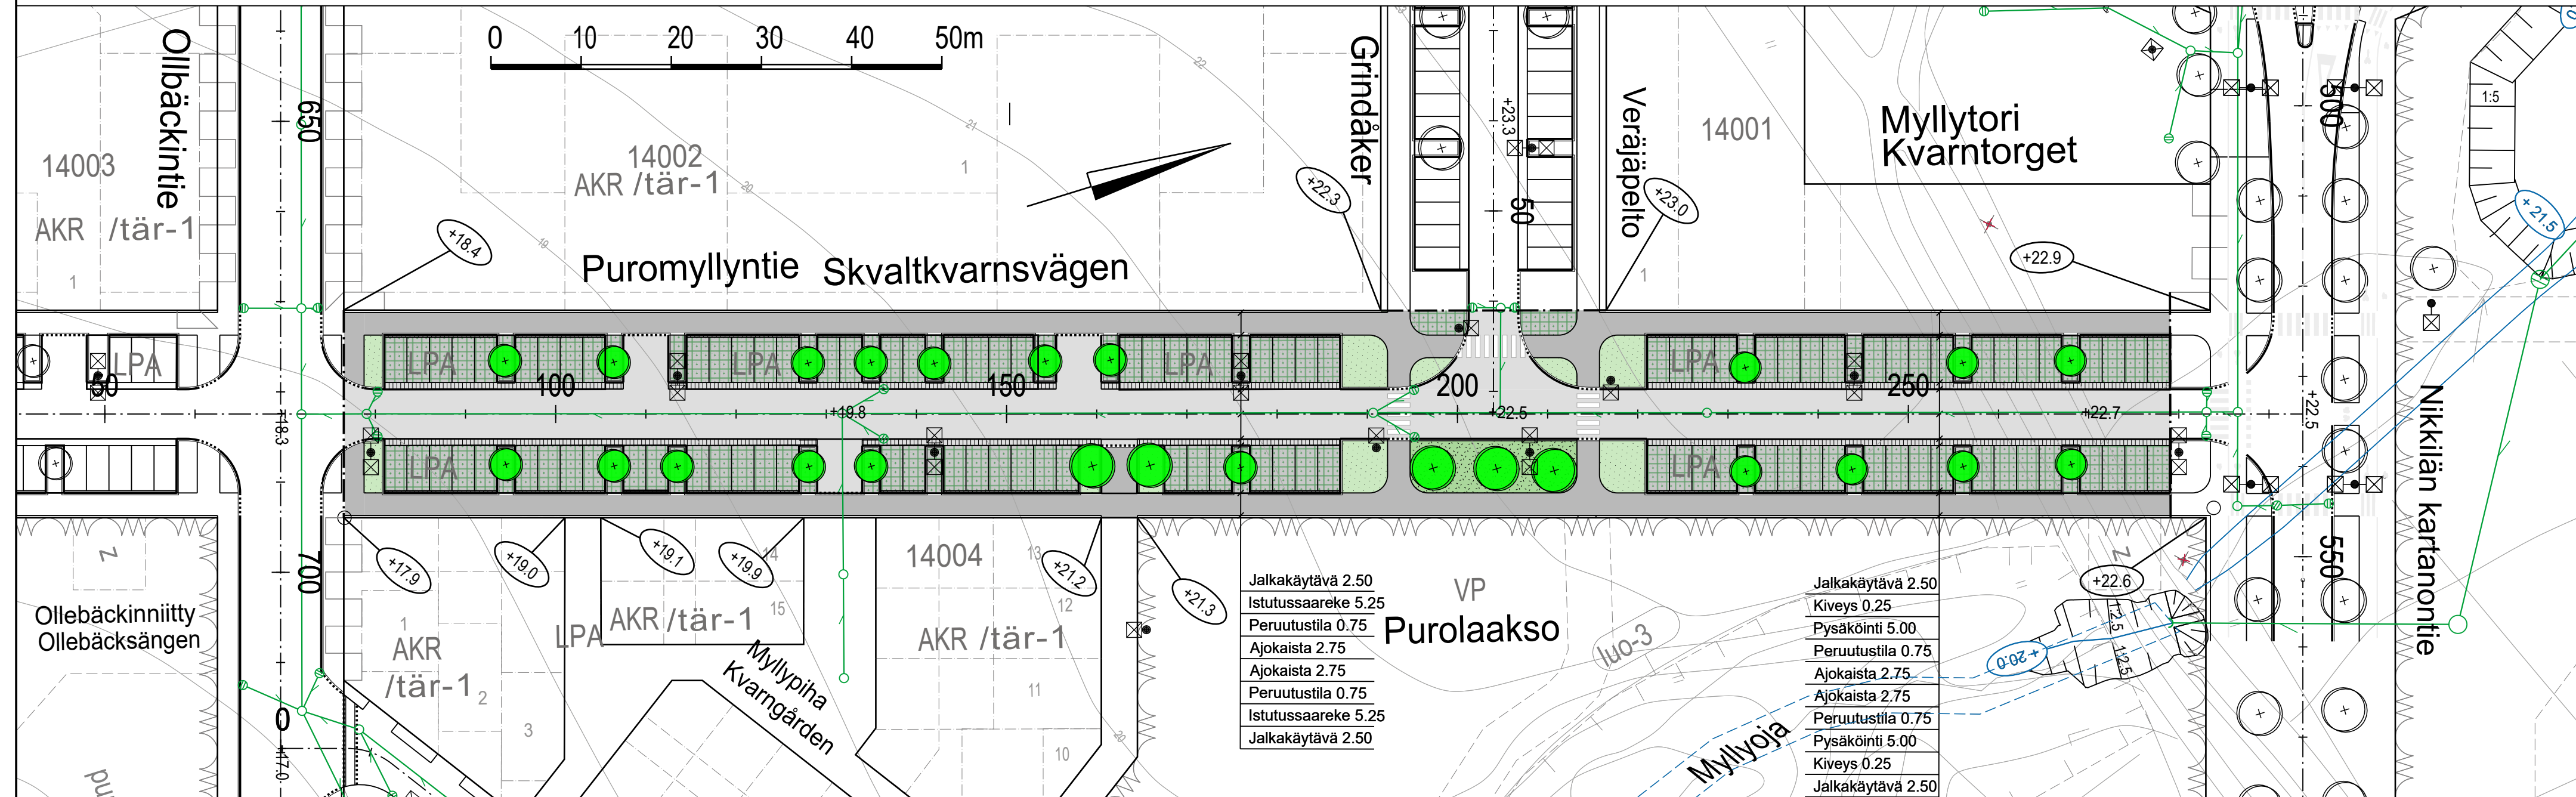
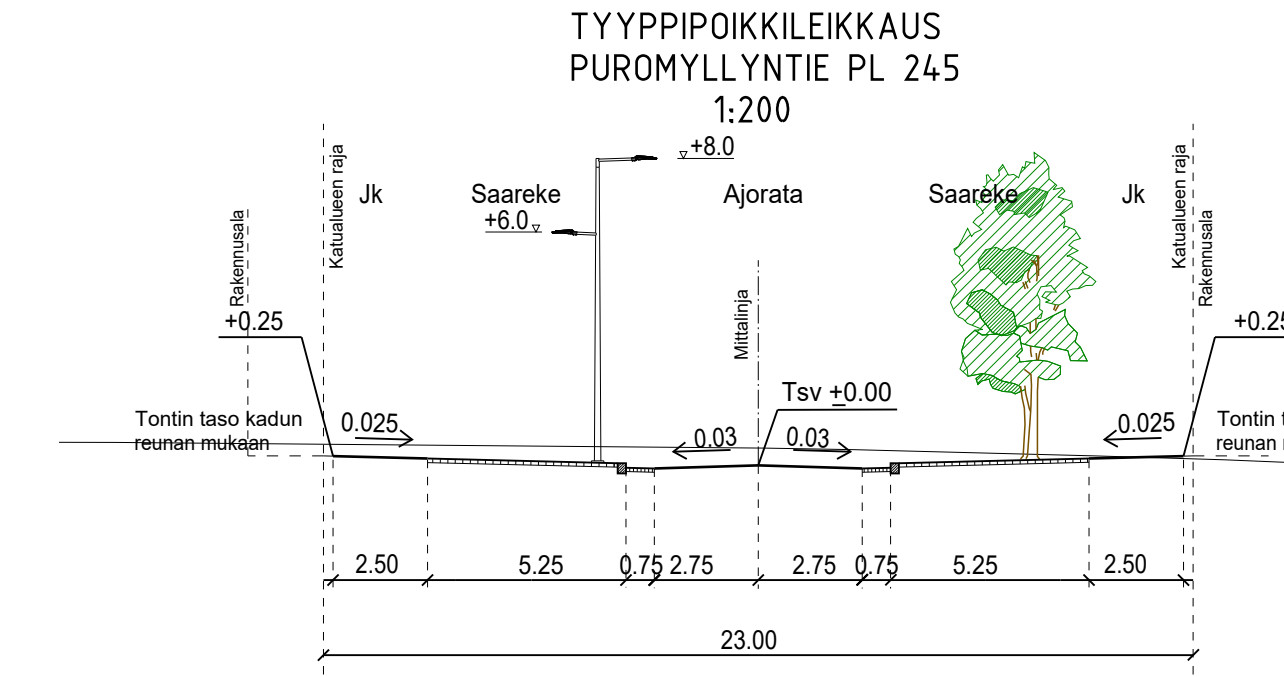
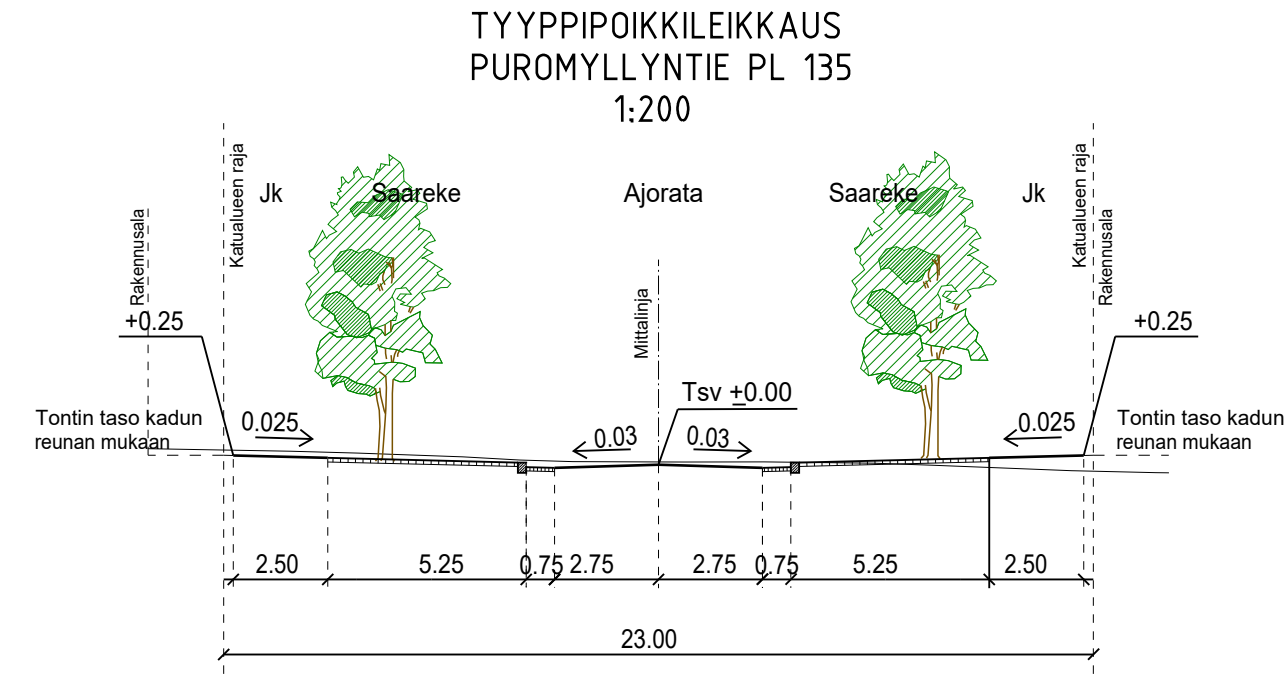


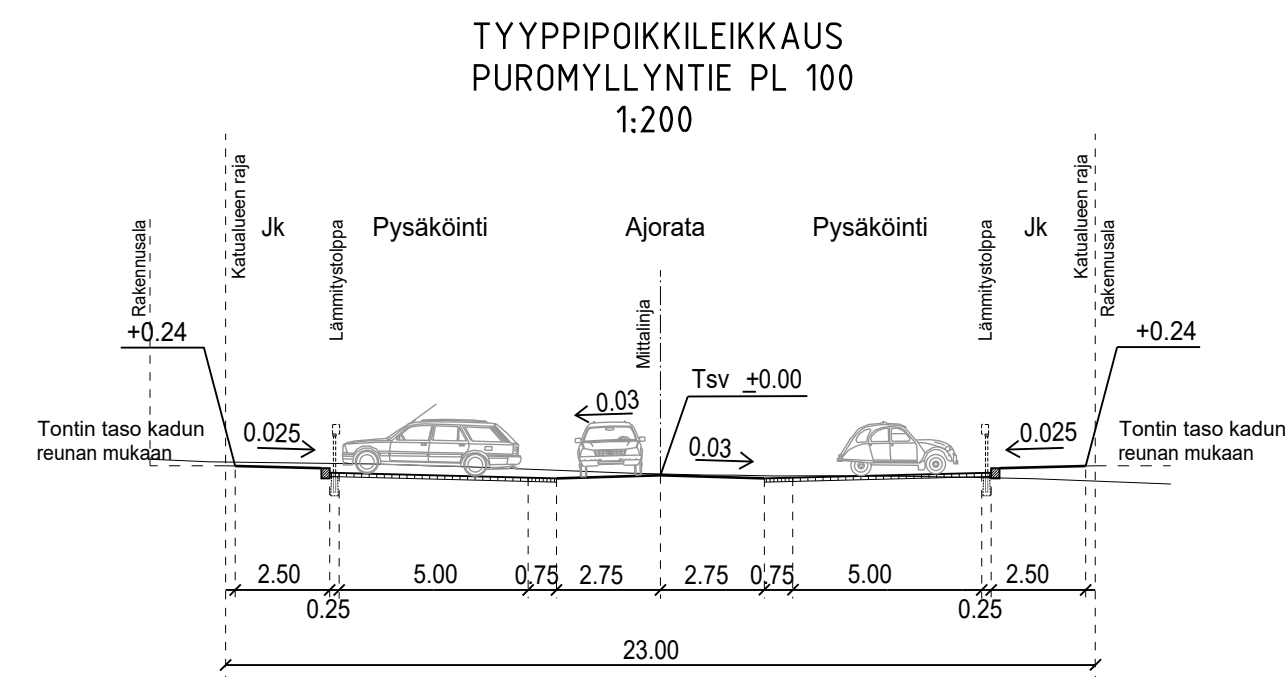

- ## PIIRUSTUSMERKINNÄT

- The diagram illustrates a road cross-section with the following layers and materials:

 - Suunnitelmaraja** (Planning boundary): Indicated by a dashed line at the top.
 - Tontin likimääräinen nurkkakorko** (Approximate plot corner height): Shown as a circle containing the value **+27.6**.
 - Kadun likimääräinen korkeusasema** (Approximate road level): Indicated by a horizontal line with the value **+26.9** below it.
 - Reunatuki** (Edge support): A solid horizontal line.
 - Madallettu reunatuki** (Lowered edge support): A dotted horizontal line.
 - Ajorata/jalkakäytävä, asfalttia** (Driving lane/pedestrian path, asphalt): A rectangular area divided diagonally into light gray (left) and dark gray (right) sections.
 - Viheralue** (Green area): A rectangular area divided diagonally into light green (left) and dark green (right) sections.
 - Nurmikivi** (Grass pavers): A rectangular area filled with a grid of small squares, each containing a cross symbol.
 - Kiveys** (Paving stones): A horizontal row of small squares at the bottom.

- | | |
|---|-----------------|
|  | Valaisinpylväs |
|  | Istutettava puu |
|  | Hulevesiviemäri |
|  | Hulevesikaivo |
|  | Tarkastuskaivo |

	www.sipoo.fi sähköposti: etunimi.sukunimi@sipoo.fi																														
PUROMYLLYNTIE PLV 80-280																															
Katusuunnitelma sekä tyypipoikkileikkaukset																															
<table><tr><td>MK</td><td>LIITTY</td><td>.</td><td>TASOKOORDINAATIO: ETRS-GK25</td><td rowspan="4">NRO 128-19-1 </td></tr><tr><td>1:500,</td><td>KORVAA</td><td>.</td><td rowspan="3">KORKEUSJÄRJESTELMÄ: N2000</td></tr><tr><td>1:200</td><td>KORVATTU</td><td>.</td></tr><tr><td></td><td>ASEMAKAAVA</td><td>.</td></tr></table>	MK	LIITTY	.	TASOKOORDINAATIO: ETRS-GK25	NRO 128-19-1	1:500,	KORVAA	.	KORKEUSJÄRJESTELMÄ: N2000	1:200	KORVATTU	.		ASEMAKAAVA	.	<table><tr><td>HYV.</td><td>7.4.2025</td><td>Marjo Bruun</td></tr><tr><td>PROJ.</td><td>7.4.2025</td><td>Kati Tolvanen/Welado</td></tr><tr><td>HYV.</td><td>14.2.2025</td><td>Satu Kuparinen</td></tr><tr><td>TARK.</td><td>14.2.2025</td><td>Jaakko Tolvanen</td></tr><tr><td>LAAT.</td><td>14.2.2025</td><td>Kari Kiviranta</td></tr></table>	HYV.	7.4.2025	Marjo Bruun	PROJ.	7.4.2025	Kati Tolvanen/Welado	HYV.	14.2.2025	Satu Kuparinen	TARK.	14.2.2025	Jaakko Tolvanen	LAAT.	14.2.2025	Kari Kiviranta
MK	LIITTY	.	TASOKOORDINAATIO: ETRS-GK25	NRO 128-19-1																											
1:500,	KORVAA	.	KORKEUSJÄRJESTELMÄ: N2000																												
1:200	KORVATTU	.																													
	ASEMAKAAVA	.																													
HYV.	7.4.2025	Marjo Bruun																													
PROJ.	7.4.2025	Kati Tolvanen/Welado																													
HYV.	14.2.2025	Satu Kuparinen																													
TARK.	14.2.2025	Jaakko Tolvanen																													
LAAT.	14.2.2025	Kari Kiviranta																													
 Ramboll Finland Oy Myllypurokatu 8 57220 SAVONLINNA puh. 020 755 611																															